


SYMBOLS:

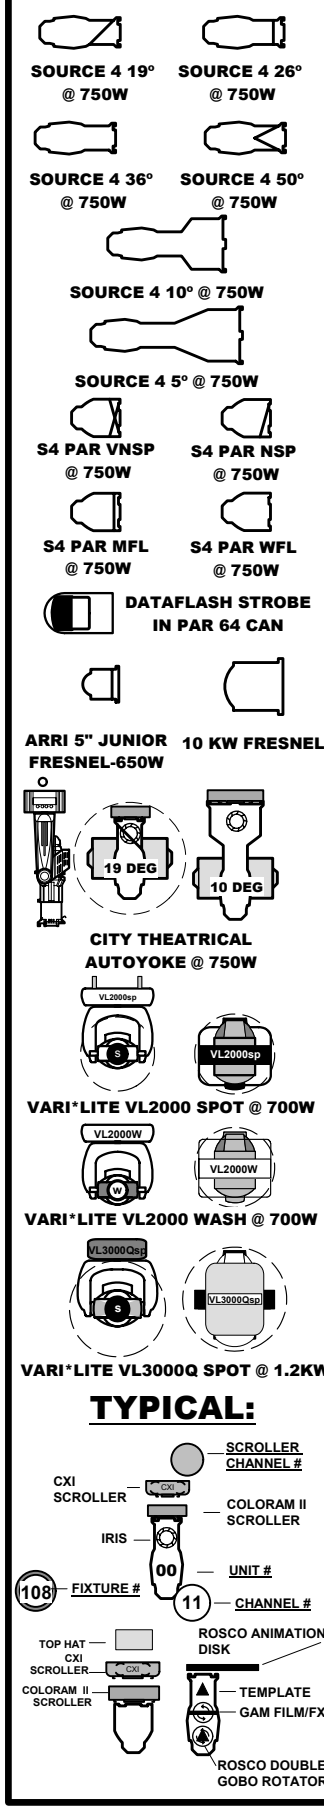

TYPICAL:

THIS DRAWING REPRESENTS VISUAL CONCEPTS AND CONSTRUCTION SUGGESTIONS ONLY.

The Designer is unqualified to determine the structural or electrical appropriateness of this design, and will not assume responsibility for improper engineering, construction, handling, or use. All materials and construction must comply with the most stringent applicable Federal and Local Fire, Safety, Energy, and Environmental Codes.

L.D. #407
KENNETH POSNER

REVISION	DESCRIPTION	DATE
REVISED: REDUCTION		9/20/04
NEW GROUNDPLAN		11/12/04
NEW FIXTURE #/FOOTLIGHTS		02/01/05
REVISIONS		03/06/05

NATIONAL TOUR 2005

DIRECTED BY: JOE MANTELLO
 LIGHTING DESIGNED BY: KENNETH POSNER
 SCENERY DESIGNED BY: EUGENE LEE
 ASSOCIATE L.D.: KAREN SPAHN
 ASSISTANT L.D.: AARON SPIVEY
 PRODUCTION ELEC.: ROBERT FEHRBACH
 PRODUCTION SUPERVISOR: JAKE BELL

WICKED
OVERHEAD/DECK ELECTRICS

SCALE: 1/4" = 1'-0"

DATE: 06/22/05

DRAWN: KS

2 of 4

GENERAL NOTES

Ladder positions must be stiffened to prevent movement.
 Trim heights on Overhead Electrics and Ladders are from Stage Deck to Hanging Pipe.
 All moving lights hung in Ladders, Booms must hang on 1 1/2" pipe.
 All ellipsoidals are ETC Source 4 with template slot, shutters, safety cable (black), C-clamp and color frame (black).
 Align all ellipsoidals prior to installation.
 Stiffen all lighting booms.
 All electrics to receive final trim at focus: Do not chain off or tie off before focus is complete.
 Exact placement of all booms, floor mounted units to be determined by lighting designer on site.
 Provide spare units of all types.
 Please single circuit units.
 Provide spare circuits at all positions.
 Provide donuts for all template units.
 Please have Blackwrap, Black Tac and spare L209, R132, R119, R114 and R104 on hand at focus.
 Provide scroller cooling fan on/off control (by position) via lighting console.
 Please consult paperwork for units requiring top-hats.
 All striplights to have glass filters.

BOUNCE	#4 ELECTRIC W/TOWERS & GROUNDROW
NEUTRAL DROP (W/PAINED ARCH)	
SHIZ DROP	
POPPY DROP	
SCRIM	
MASKING LEGS	
MIAMI KO WINDOW	
US BLACKOUT	
#3 ELECTRIC	
EMERALD CITY HANGER	
MONKEY CAGE	
US GEAR TRAVELERS	
CLOCK FACE	
CLOCK NUMBERS	
CLOCK PORTAL	
CLASSROOM CHARTS	
#2 ELECTRIC	
MIDSTAGE BLACKOUT	
SHIZ CURTAIN & PORTRAITS	
FOREST DROP	
POPPY HANGER & NESSA CURTAIN	
BRIDGE	
BRIDGE PORTAL	
MOVING TOWERS	
WIZOMANIA CURTAIN	
#1 ELECTRIC W/ NESSAROSE CHANDELIER	
MONKEY FLYING RIG	
BUBBLE CHAIR	
MIAMI KO HEADER	
PROSCENIUM PORTAL LEGS	
PROSCENIUM PORTAL HEADER	